



NORTH ELEVATION

SCALE: 1/4"=1'-0"

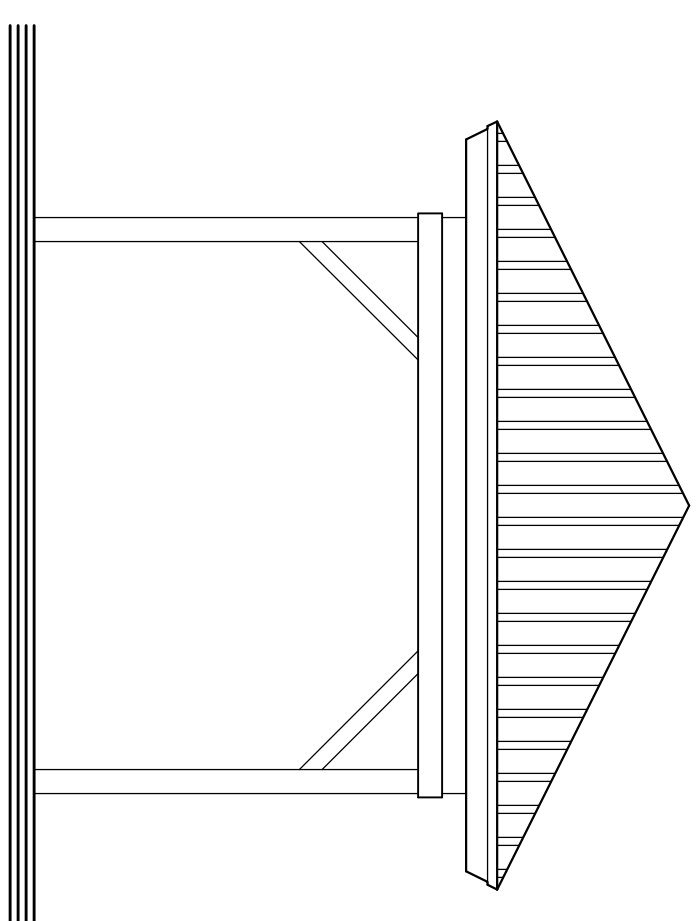


SOUTH ELEVATION

SCALE: 1/4"=1'-0"

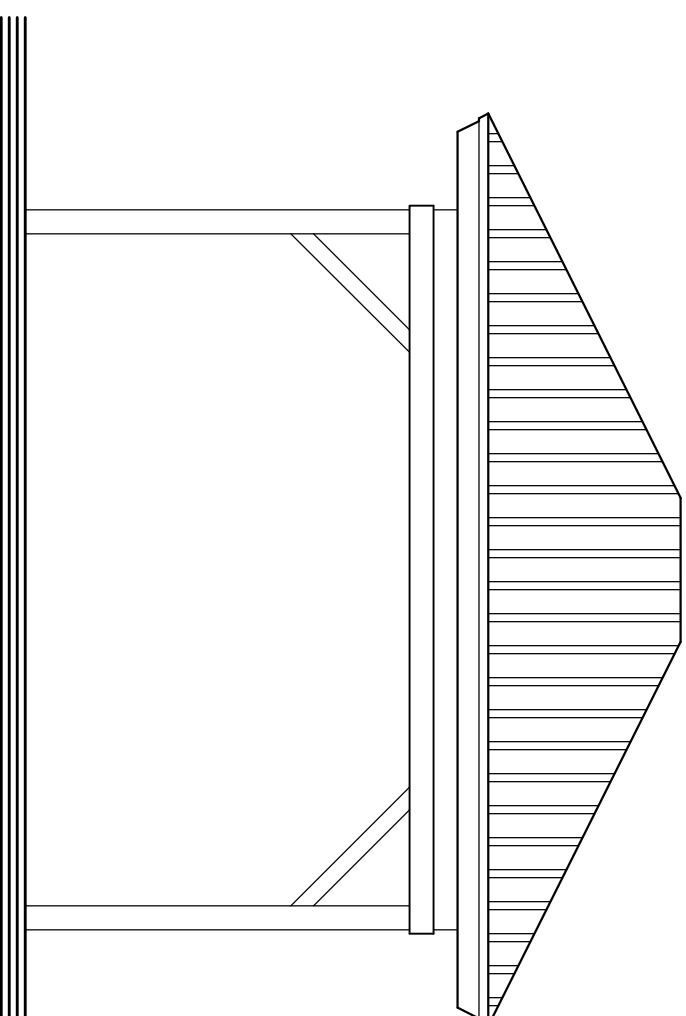

WEST ELEVATION

SCALE: 1/4"=1'-0"

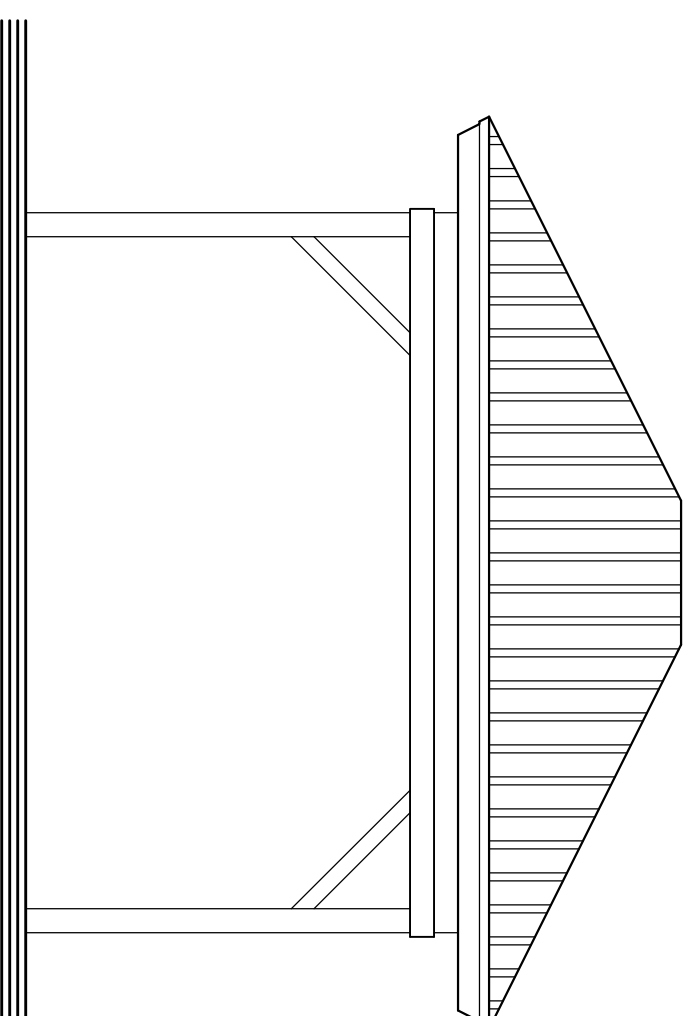

EAST ELEVATION

SCALE: 1/4"=1'-0"

**M.K.P.D.
INC**
TO THE BEST OF MY KNOWLEDGE THESE PLANS
COMPLY WITH THE APPLICABLE MINIMUM BUILDING
CODES AND APPLICABLE FIRE SAFETY STANDARDS
AS DETERMINED BY THE LOCAL AUTHORITY IN
ACCORDANCE WITH FLORIDA STATUTES 553.79, 633
AND FLORIDA BUILDING CODE 504.

M.K.P.D., Inc. Hereby reserve its common law copyright and other property right in these plans, ideas and designs. These ideas, designs and plans are not to be reproduced, changed or copied in any form or manner whatsoever, nor are they to be assigned to any third party, without written permission from M.K.P.D., Inc. Written dimensions on these drawings shall have precedence over scale dimensions. Contractor shall verify and be responsible for all dimensions and conditions of the job and M.K.P.D., Inc shall be notified in writing of any variations from the dimensions, conditions and specifications shown by these drawings. All construction shall be in accordance with 2004 Florida Building Code (with the 2006 Amendments).

No.	Issue	Date	No.	Revision:	By:	Date
<input type="checkbox"/>						
<input type="checkbox"/>						
<input type="checkbox"/>						
<input type="checkbox"/>						

Project Name and Address
**RIVERWOODS
PAVILION**
4600 ROBERT E. LEE BLVD.
ESTERO, FL 33928

Checked By: JMK
Drawn By: JMK
Scale: AS NOTED
Project No: CS-0003
DATE PLOTTED: 11/11/08
ELEVATIONS