


**Existing - Enhanced R.O.W. Buffer - Min. 20' Buffer**  
 (5) Royal Palm (12' o.a.) per 100 lin. ft. = 60 Royal Palms Provided  
 (608) Hedge (double staggered)@ 48" within 1 year of planting Provided.  
 (365) Native Shrubs (30 shrubs / 100 lin. ft.) Provided.

**Note:** Enhanced Buffer as per approved Zoning Resolutions and as depicted on Hearing Examiner Exhibit Provided by Vanasse Daylor dated: 3/21/02

**Sod Note:** Existing sod damaged during construction to be repaired with like variety

**Sec 10-416(c)(2) Internal Landscape Requirements**

Internal Landscaping Requirement	10% Vehicular Use Area
Total Internal Pavement Area	9,959 sq.ft. (.41 acre)
Required Internal Landscape Area	9,959 sq.ft. x 10% = 996 sq. ft.
Provided Internal Landscape Area	996 sq. ft. Provided
Internal Canopy Tree Requirement	1 Tree /per 250 sq. ft. of Internal Landscape Area
Required Canopy Trees	996 sq. ft./250 = 4 Required
Canopy Trees Provided	4 Trees Provided

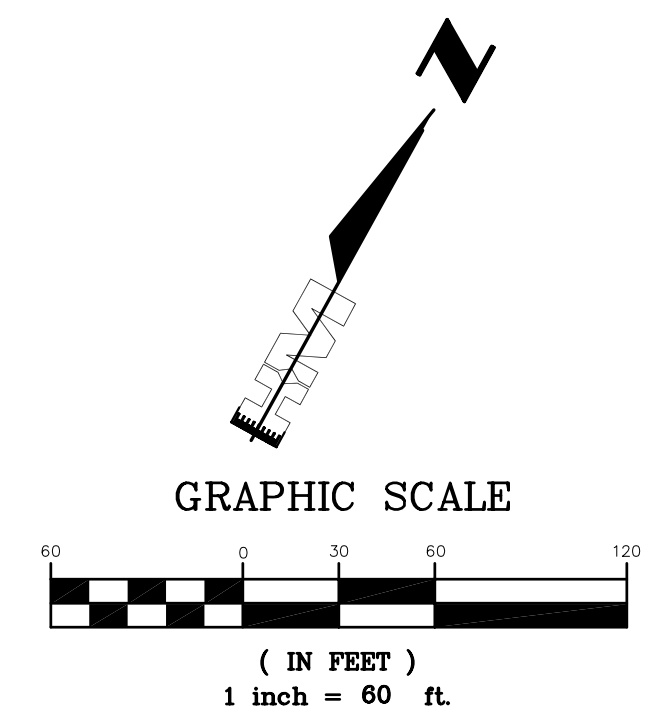

U:\2001\2001130\01\1305P.dwg 07/28/2005 9:27:05 AM EST

REVISIONS	LETTER

MIROMAR DEVELOPMENT CORP.  
 MIROMAR DESIGN CENTER  
 LEE COUNTY, FLORIDA

DESIGNED BY: TA	DATE: 01/04/12
DRAWN BY: SMS	DATE: 01/04/12
CHECKED BY: TA	DATE: 01/04/12
VERTICAL SCALE: N/A	HORIZONTAL SCALE: 1" = 30'

**HM**  
 HOLE MONTES  
 ENGINEERS · PLANNERS · SURVEYORS

6200 Whiskey Creek Dr.  
 Fort Myers, FL. 33919  
 Phone : (239) 985-1200  
 Florida Certificate of  
 Authorization No.1772

**LIMITED LANDSCAPE PLAN**

THESE DRAWINGS ARE NOT APPROVED UNLESS SIGNED AND SEALED BELOW :  
 THERESA ARTUSO, RLA/ASLA, LEED AP  
 REGISTERED LANDSCAPE ARCHITECT  
 FLORIDA REGISTRATION #0001523  
 DATE: \_\_\_\_\_

REFERENCE NO.	DRAWING NO.
12005LSP	1308
PROJECT NO.	SHEET NO.
2012005	4 OF 4